



Figure A9.2.5

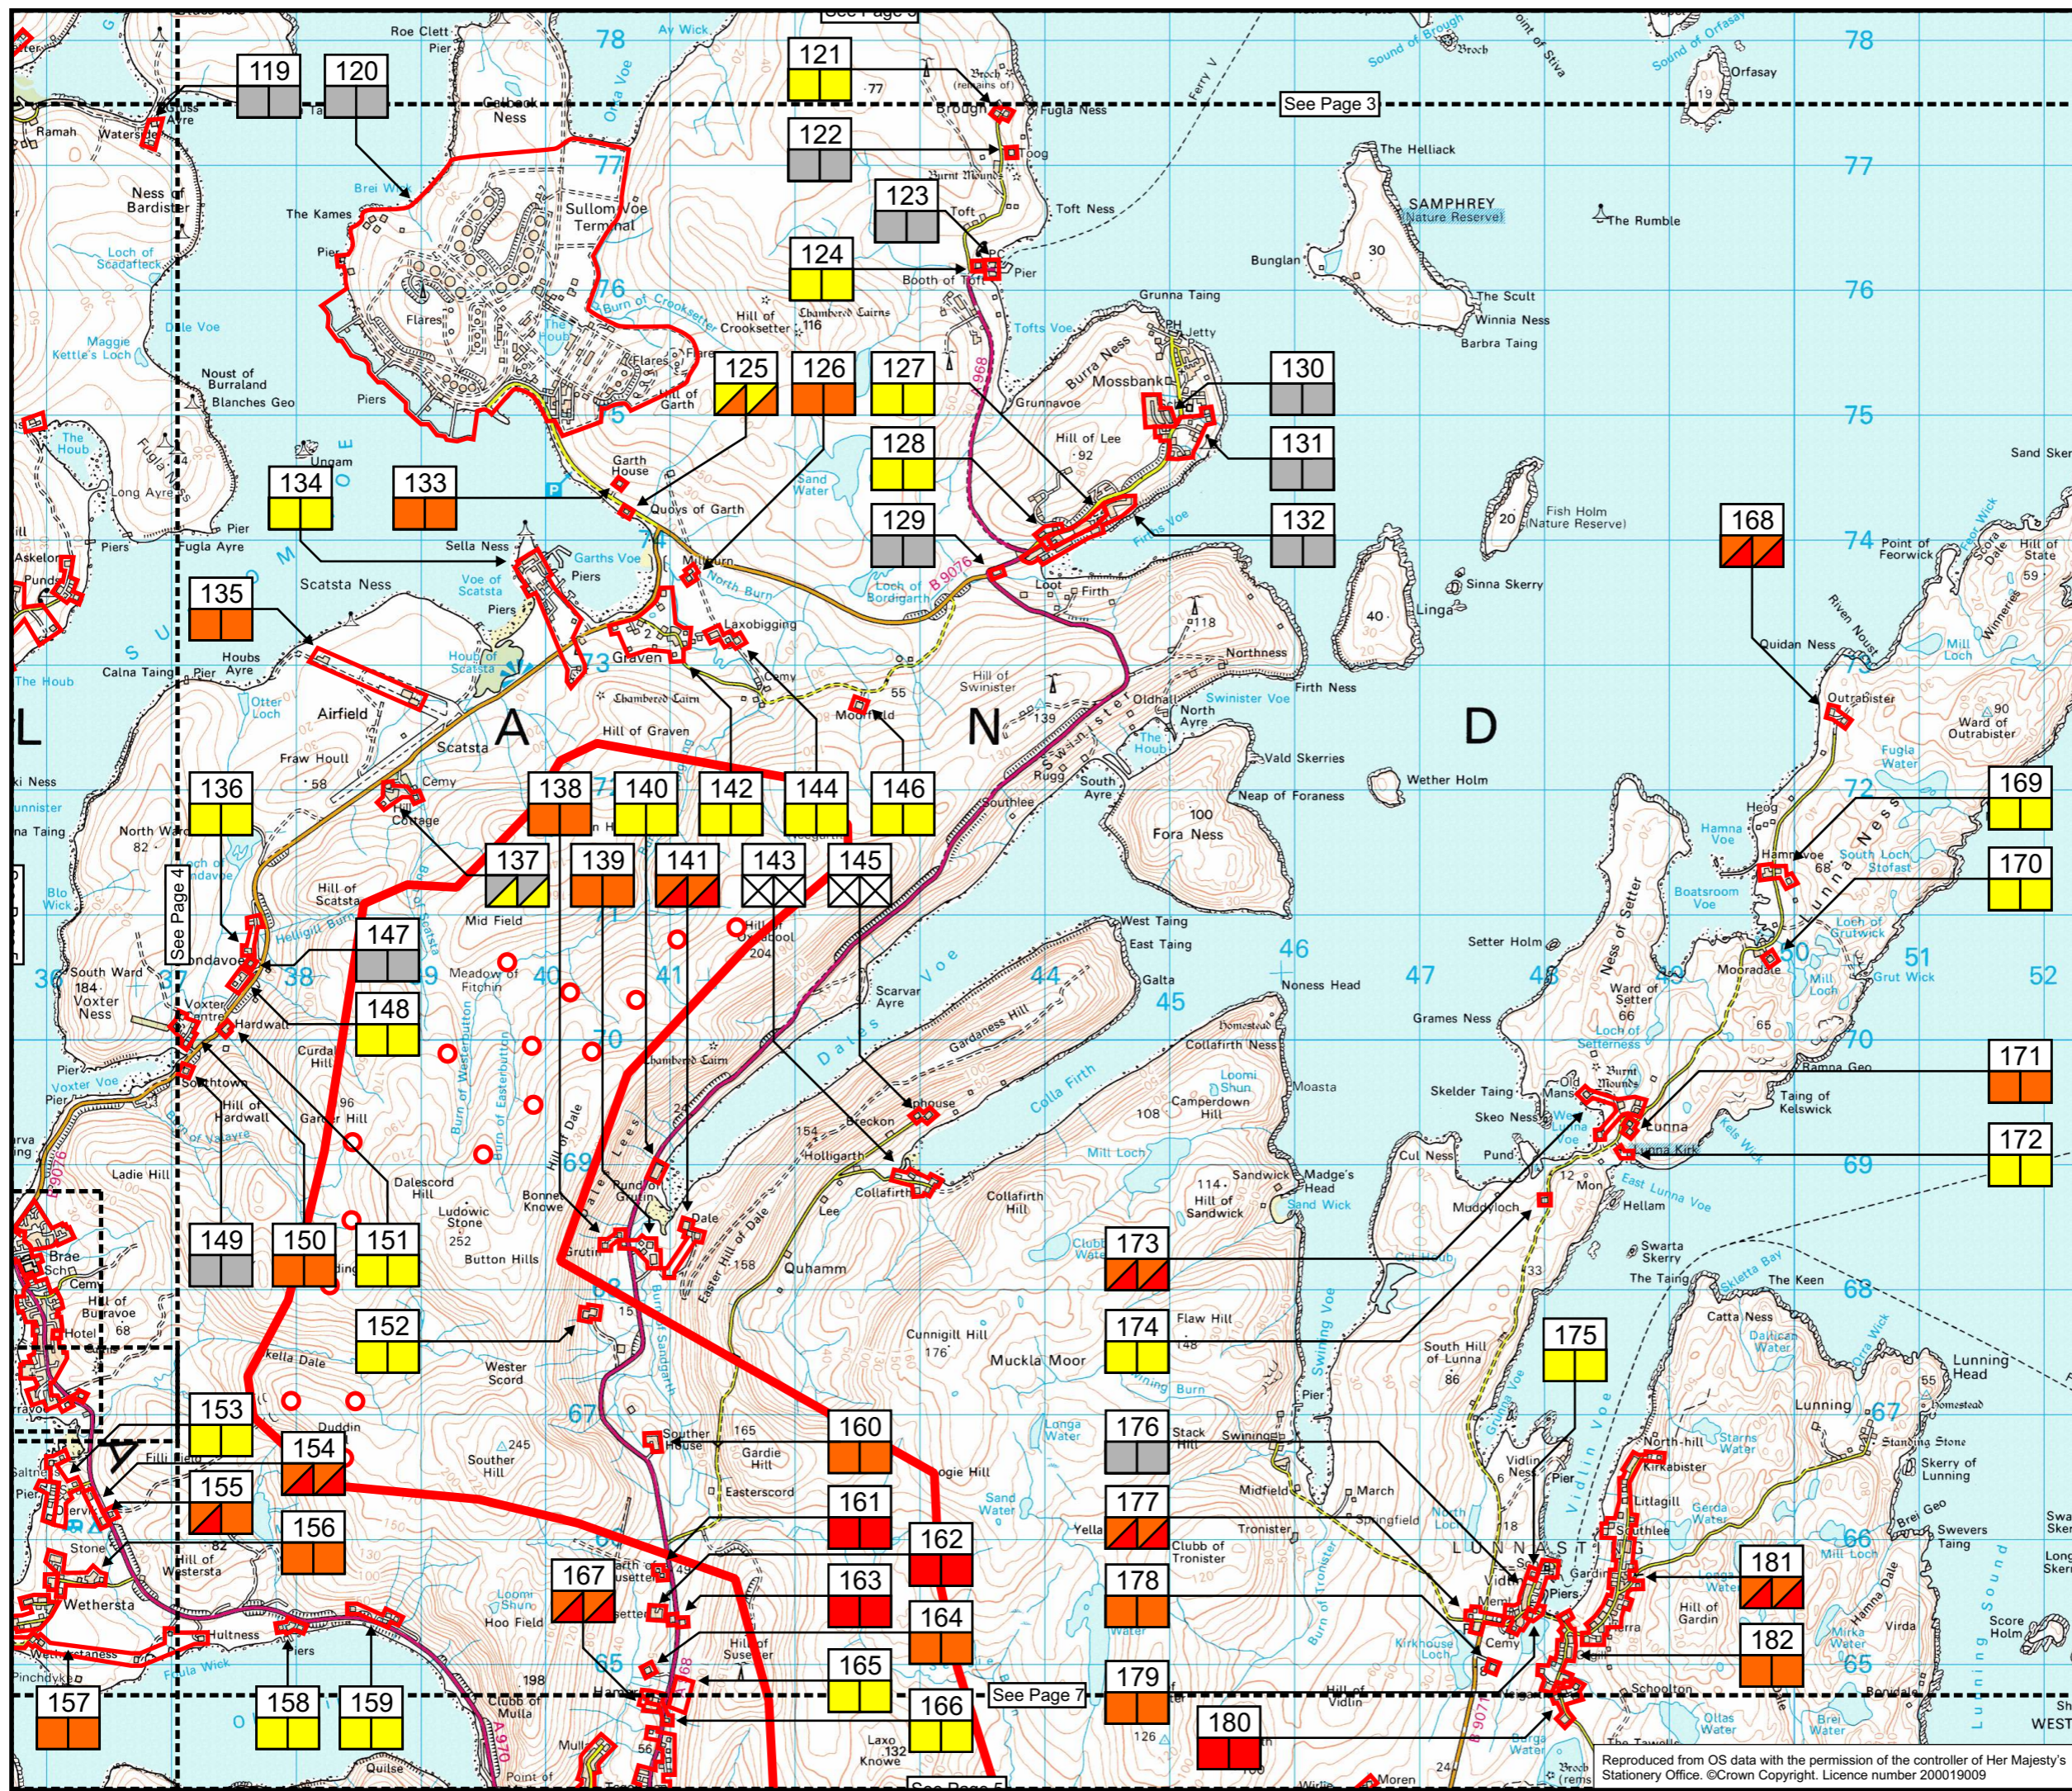

Key

- Development Periphery
- Turbines
- Built Receptors
- Viewpoint Receptors
- | |
|---|
| A |
| B |
| C |

 A = Receptor no.
B = Visual Impact During Construction
C = Visual Impact Upon Completion
- Substantial
- Moderate
- Slight
- Negligible
- No View

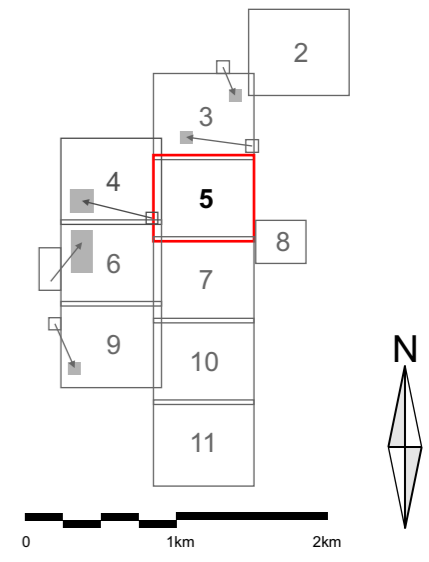

Client:	 Harassing Shetland's natural resources	
Project:	Viking Wind Farm	
Title:	Visual Receptors (Sheet 5 of 11)	
Scale:	1:50 000	Date: Nov 2008
Revised for ES Addendum - April 2010		
 ash design • assessment		

Reproduced from OS data with the permission of the controller of Her Majesty's Stationary Office. ©Crown Copyright. Licence number 200019009