



FLOATING TRACK, BASIC CONSTRUCTION

N.T.S.

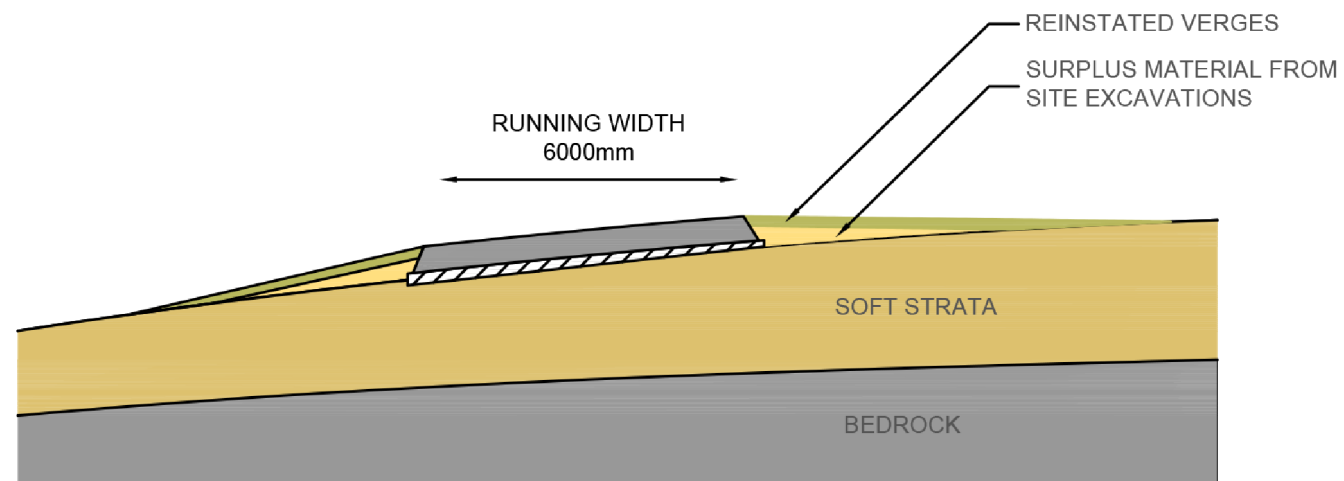

FLOATING TRACK REINSTATEMENT

N.T.S.

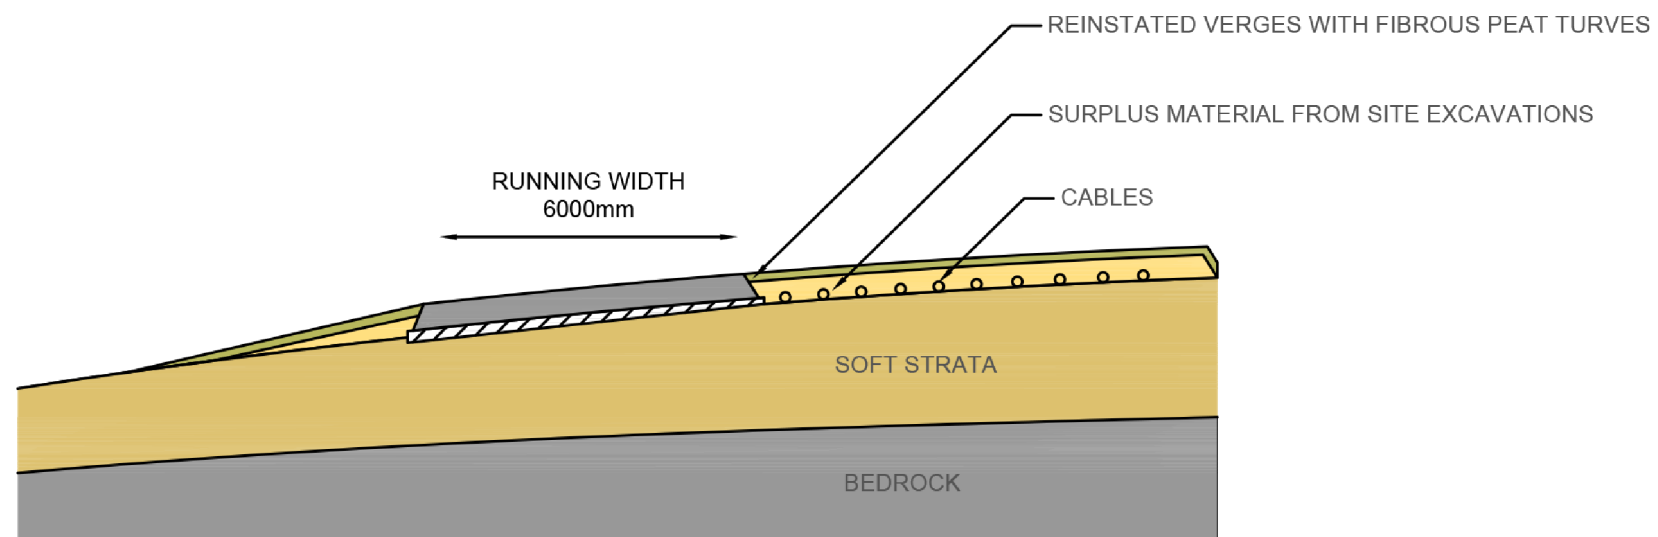

FLOATING TRACK WITH CABLE CORRIDOR (10-16m WIDE)

N.T.S.

Key

Appendix C
 Schematic Restoration Profiles on
 Floated Track and over cable corridors

Viking Wind Farm
 Kergord Access Track