



Figure 14.15(b)

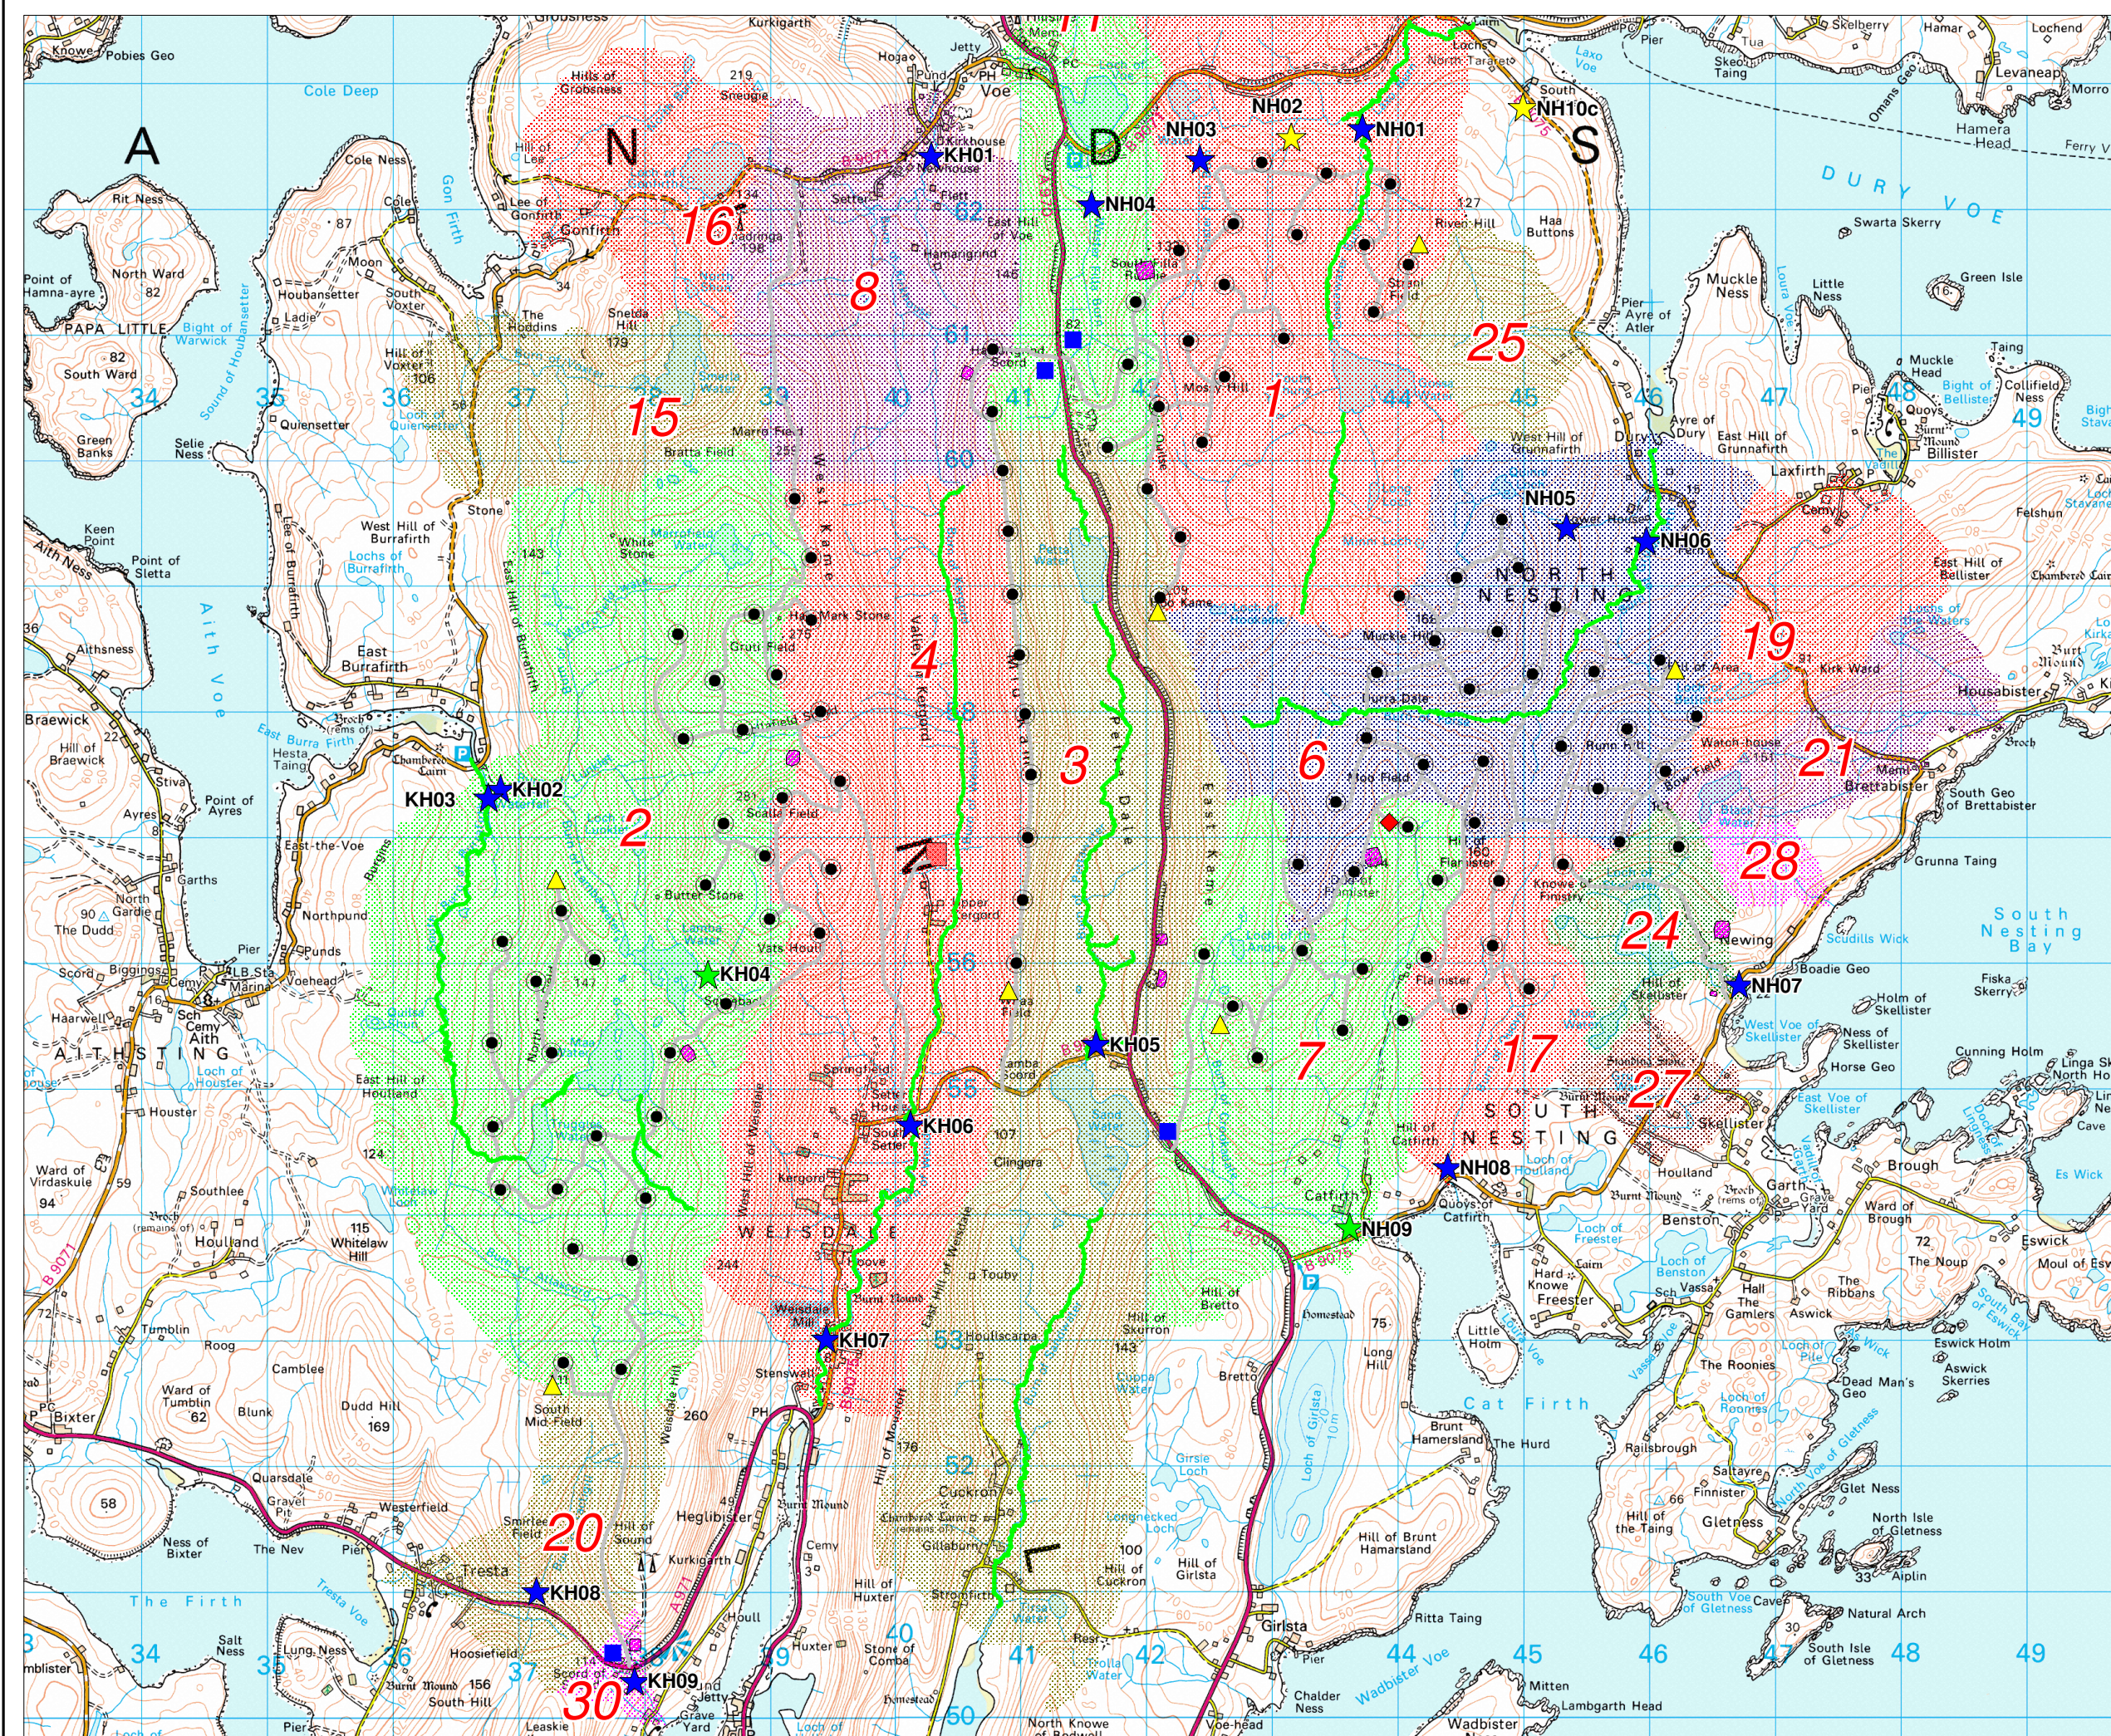


Key

- Proposed turbine location
- Access tracks (simplified)
- Provisional construction compound location
- Proposed sub-station location
- Proposed permanent met-mast location
- Proposed converter station location
- Provisional borrow pit
- Hydrological catchments, with identifier
- SEPA A1 stream
- SEPA A2 stream
- SEPA A1 equivalent sample
- SEPA A2 equivalent sample
- SEPA B equivalent sample

A1 - Excellent Quality
 A2 - Good Quality
 B - Fair Quality

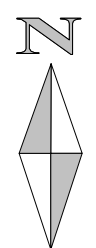

Client	 Harnessing Shetland's natural resources		
Project	Viking Wind Farm		
Title	Hydrochemistry - Kergord & Nesting		
Scale	1:50,000 @ A3	Date	26/01/09

